

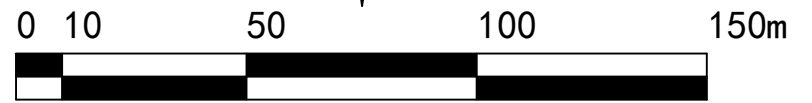


石泉县城关镇陕南移民双沟安置点修建性详细规划（修编）

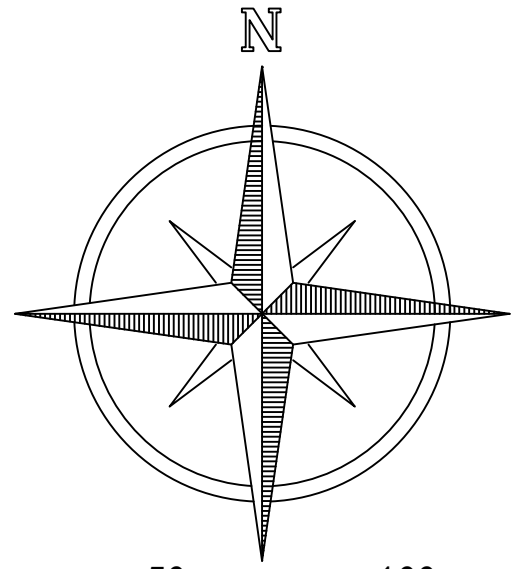

总平面图

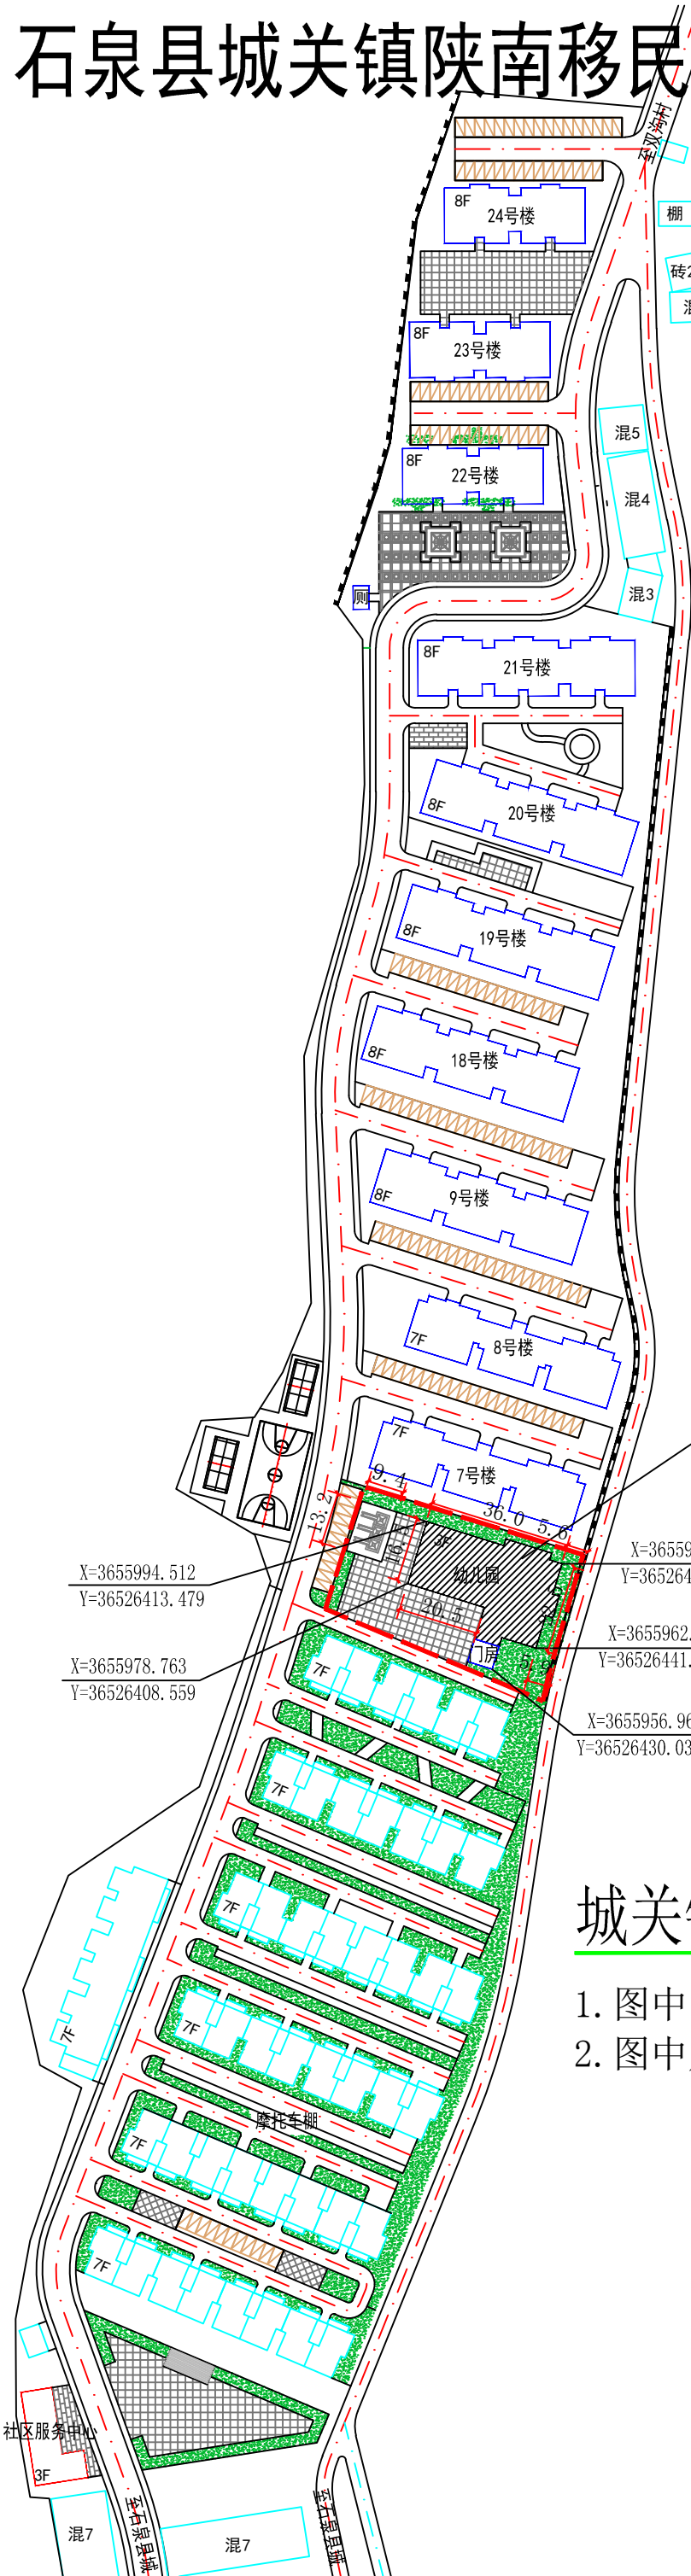

幼儿园规划范围面积：2095.15平方米
幼儿园建筑占地面积：773.82平方米
建筑总面积：2243.46平方米

X=3655994.512
Y=36526413.479



X=3655978.763
Y=36526408.559

X=3655983.776
Y=36526447.841

X=3655962.300
Y=36526441.131

X=3655956.966
Y=36526430.036

城关镇新桥村双沟安置点幼儿园项目公示总平图

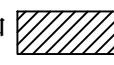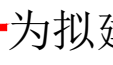1. 图中  部分为本次公示拟建建筑， 为拟建建筑规划范围线。
2. 图中尺寸以米计，F为建筑层数。